


Building 6: First Floor Plan

Scale: 1/16" = 1'-0"

Kinship Village, Fairhill Center

1220 Fairhill Road, Cleveland, Ohio 44120

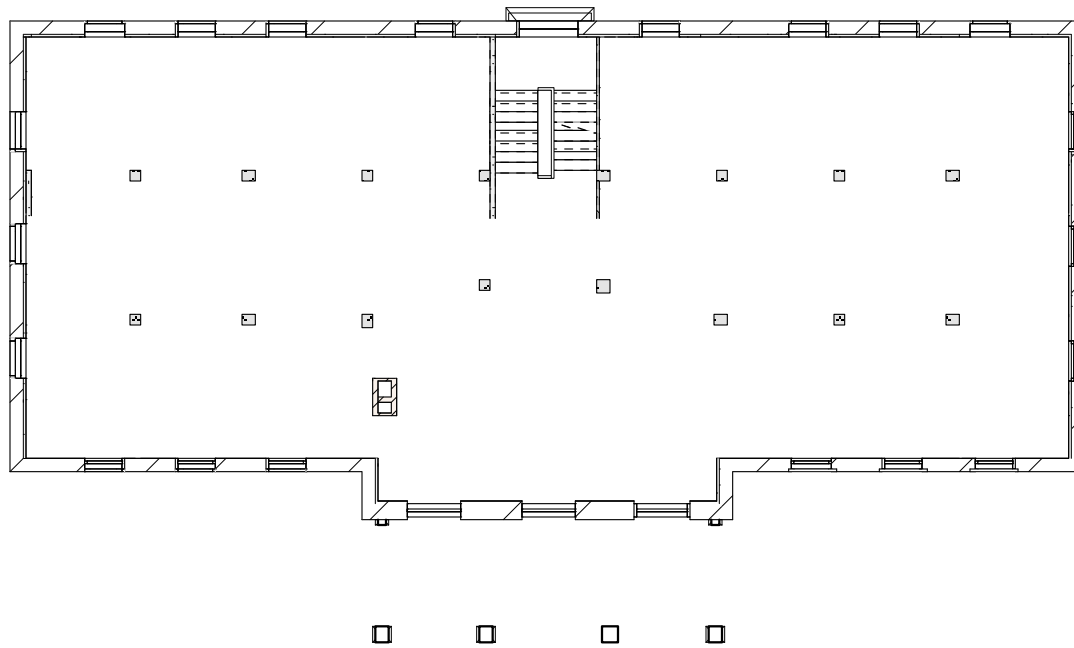


Building 6: Second Floor Plan

Scale: 1/16" = 1'-0"

Kinship Village, Fairhill Center

1220 Fairhill Road, Cleveland, Ohio 44120

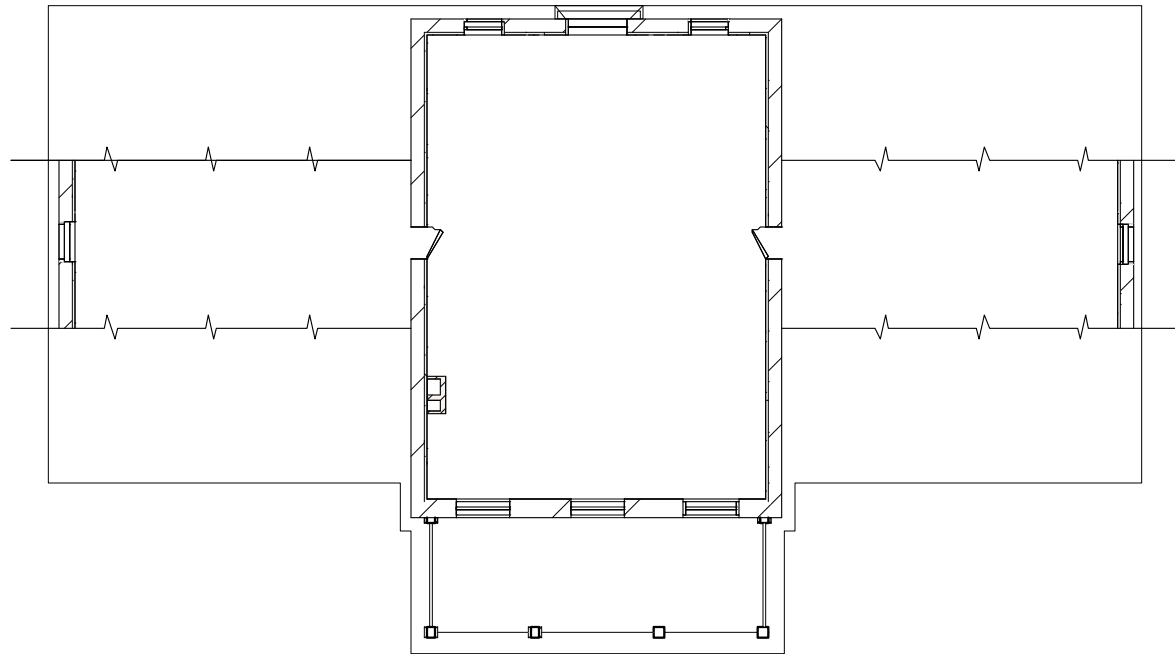


Building 6: Third Floor Plan

Scale: 1/16" = 1'-0"

Kinship Village, Fairhill Center

1220 Fairhill Road, Cleveland, Ohio 44120

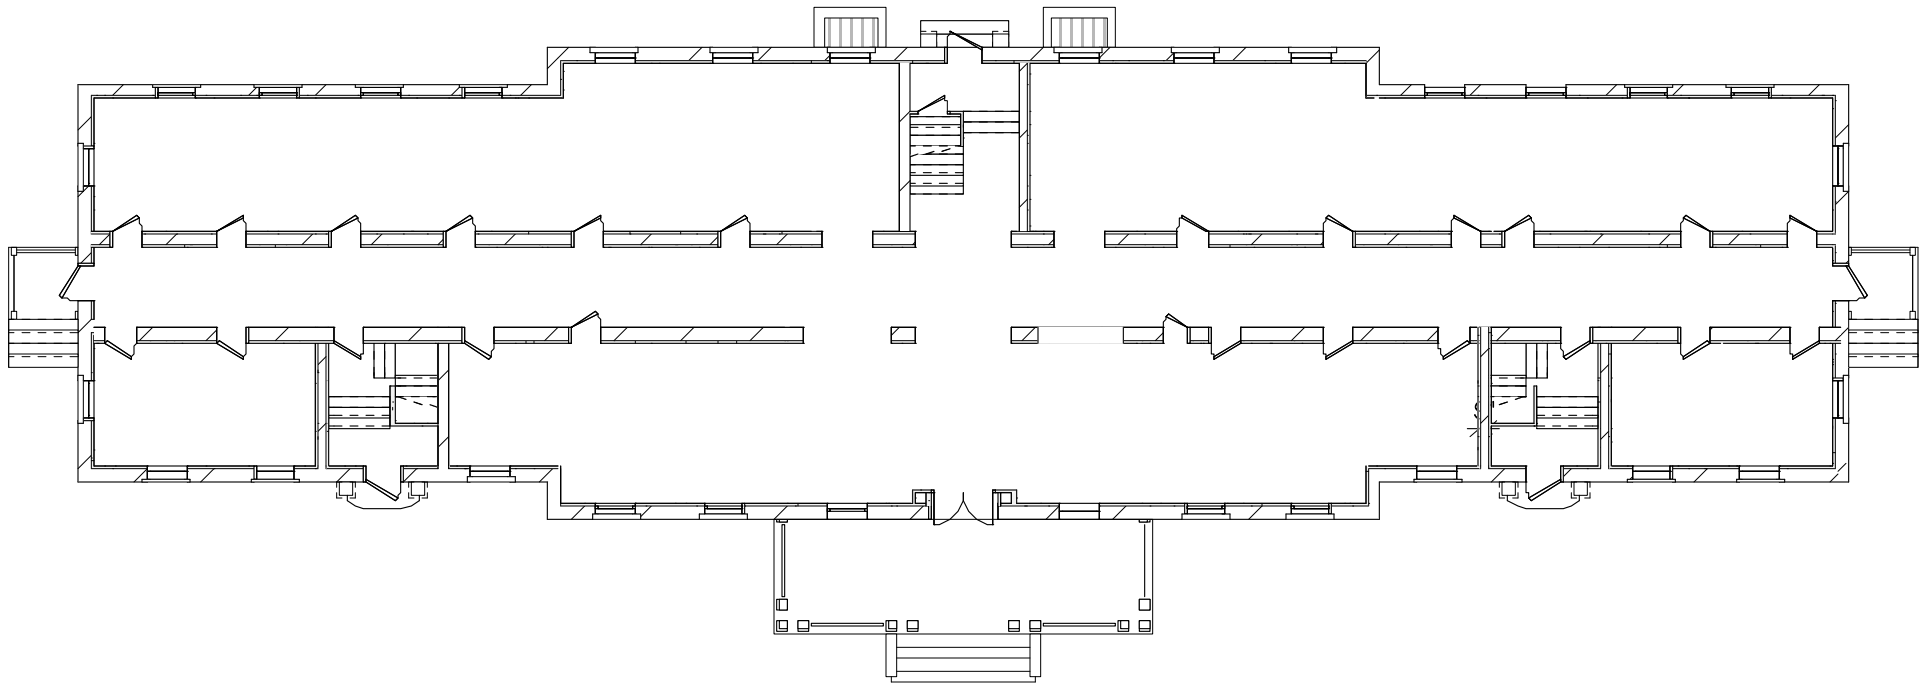


Building 9: First Floor Plan

Scale: 1/16" = 1'-0"

Kinship Village, Fairhill Center

1220 Fairhill Road, Cleveland, Ohio 44120

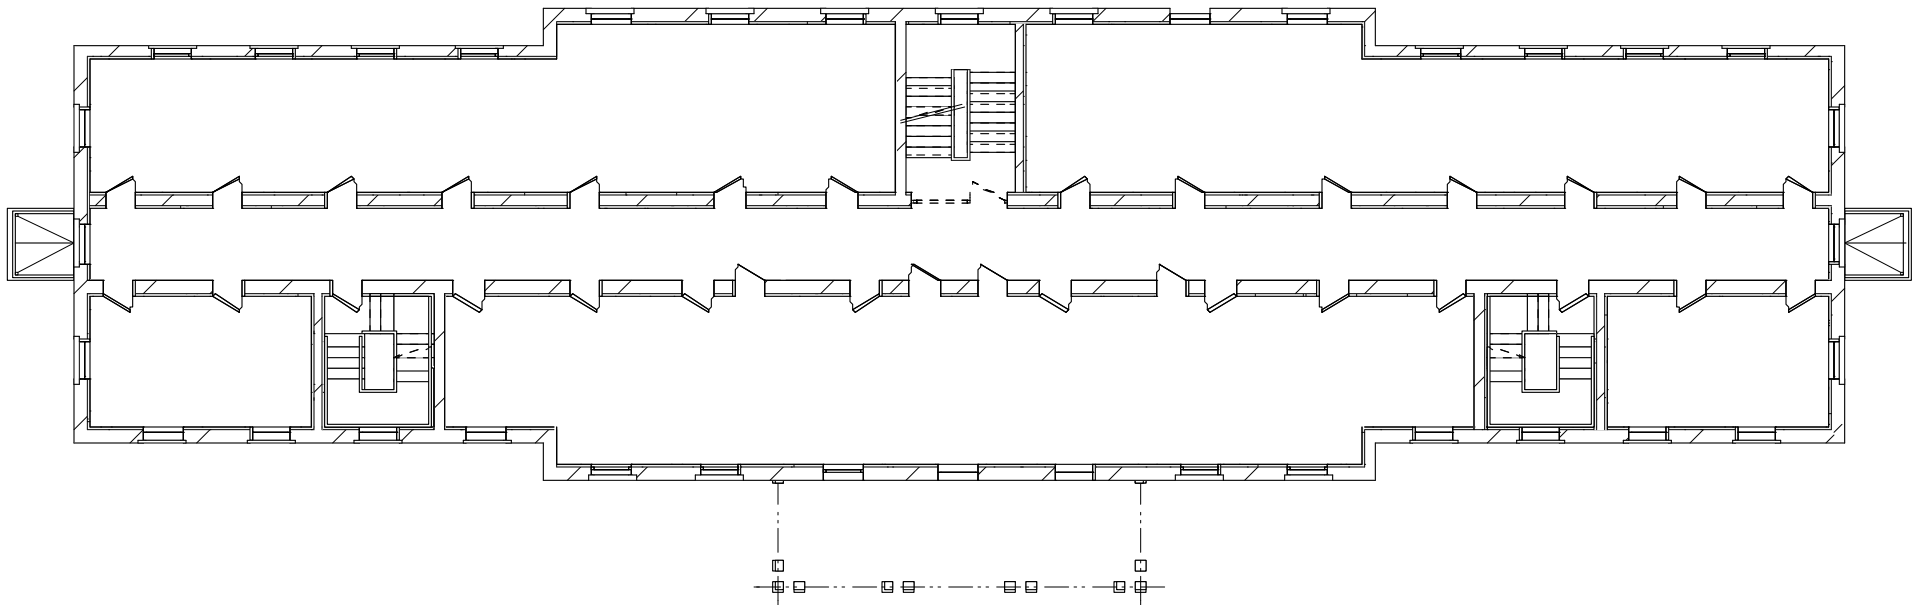


Building 9: Second Floor Plan

Scale: 1/16" = 1'-0"

Kinship Village, Fairhill Center

1220 Fairhill Road, Cleveland, Ohio 44120

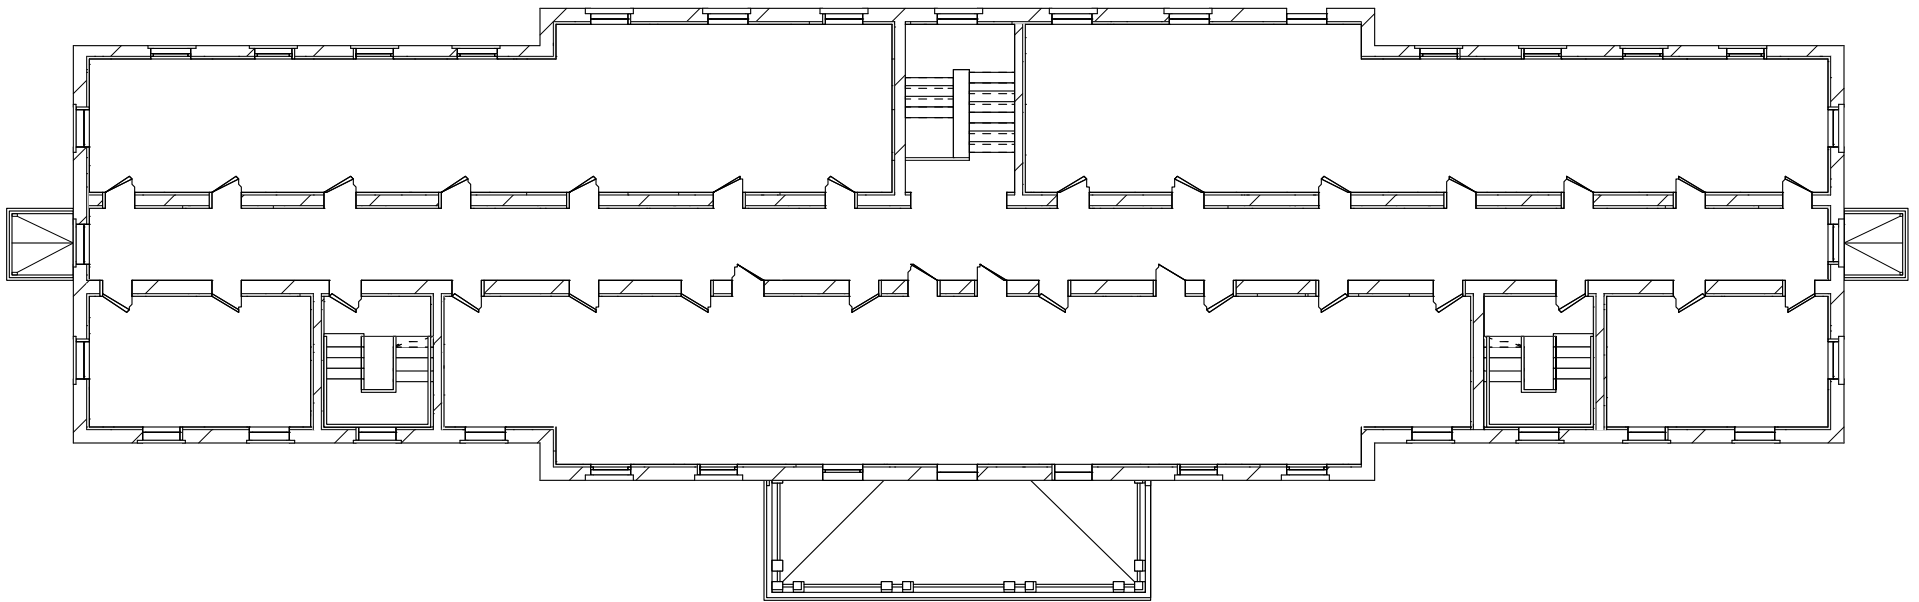

Building 9: Third Floor Plan

Scale: 1/16" = 1'-0"

Kinship Village, Fairhill Center

1220 Fairhill Road, Cleveland, Ohio 44120